


Skyfoil SF Louvre System


General Arrangement; Sliding Option

SF-02
10/4/19

Note; sliding and operable options can be combined

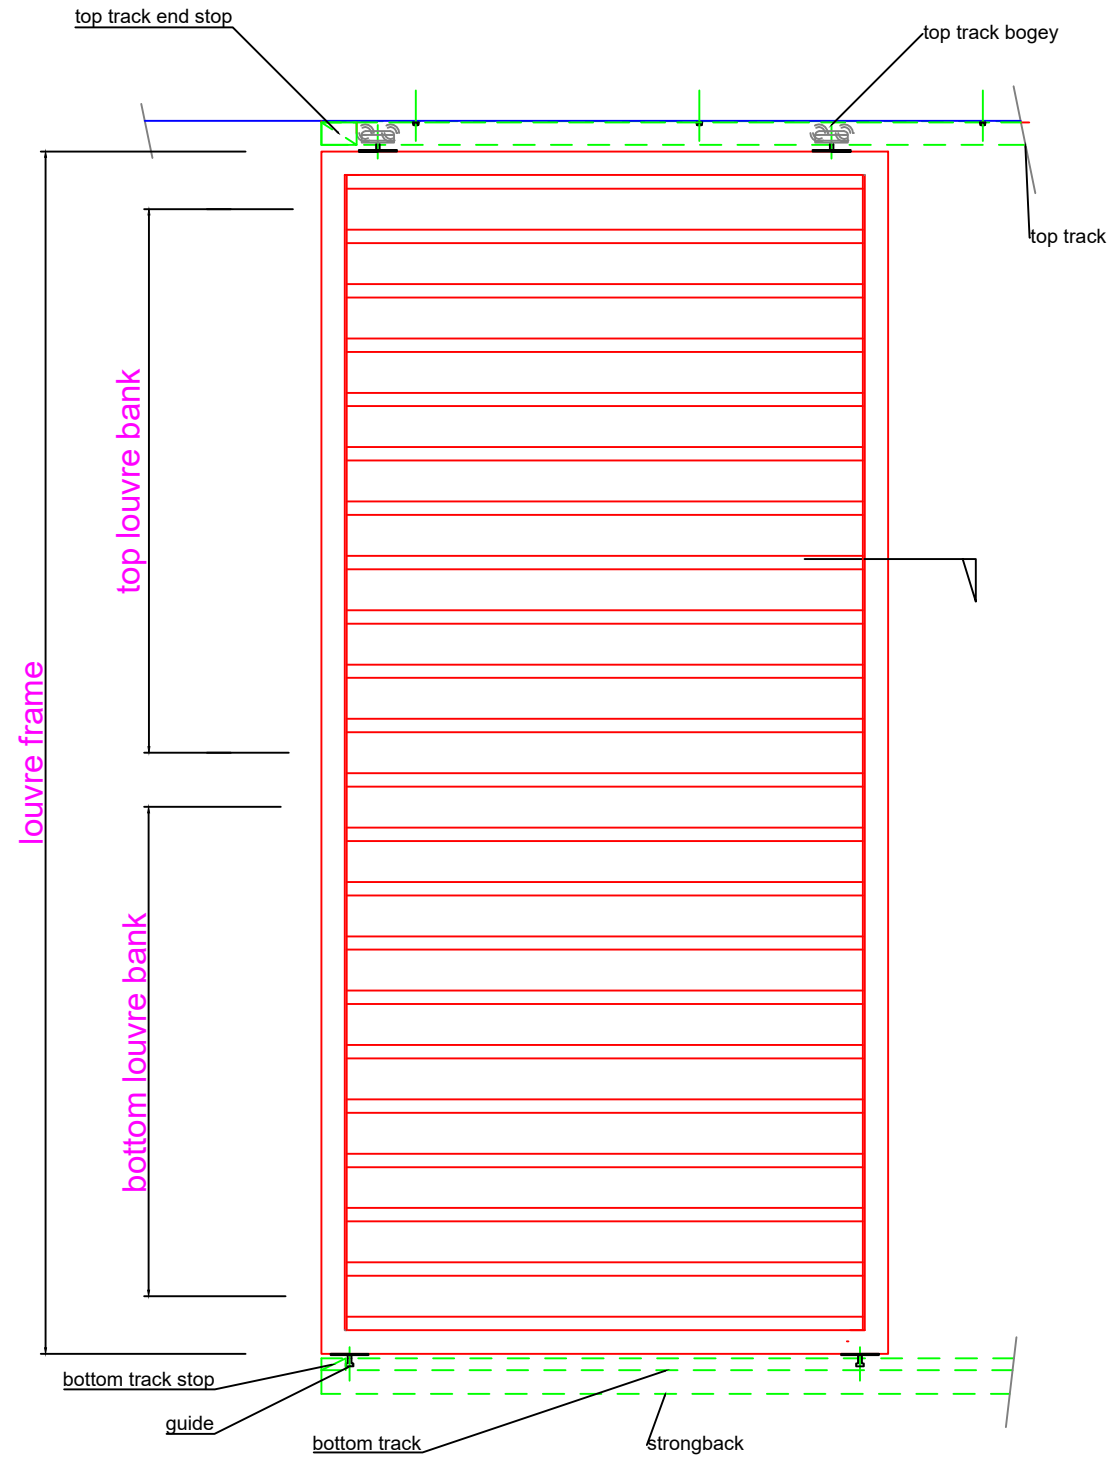

Elevation

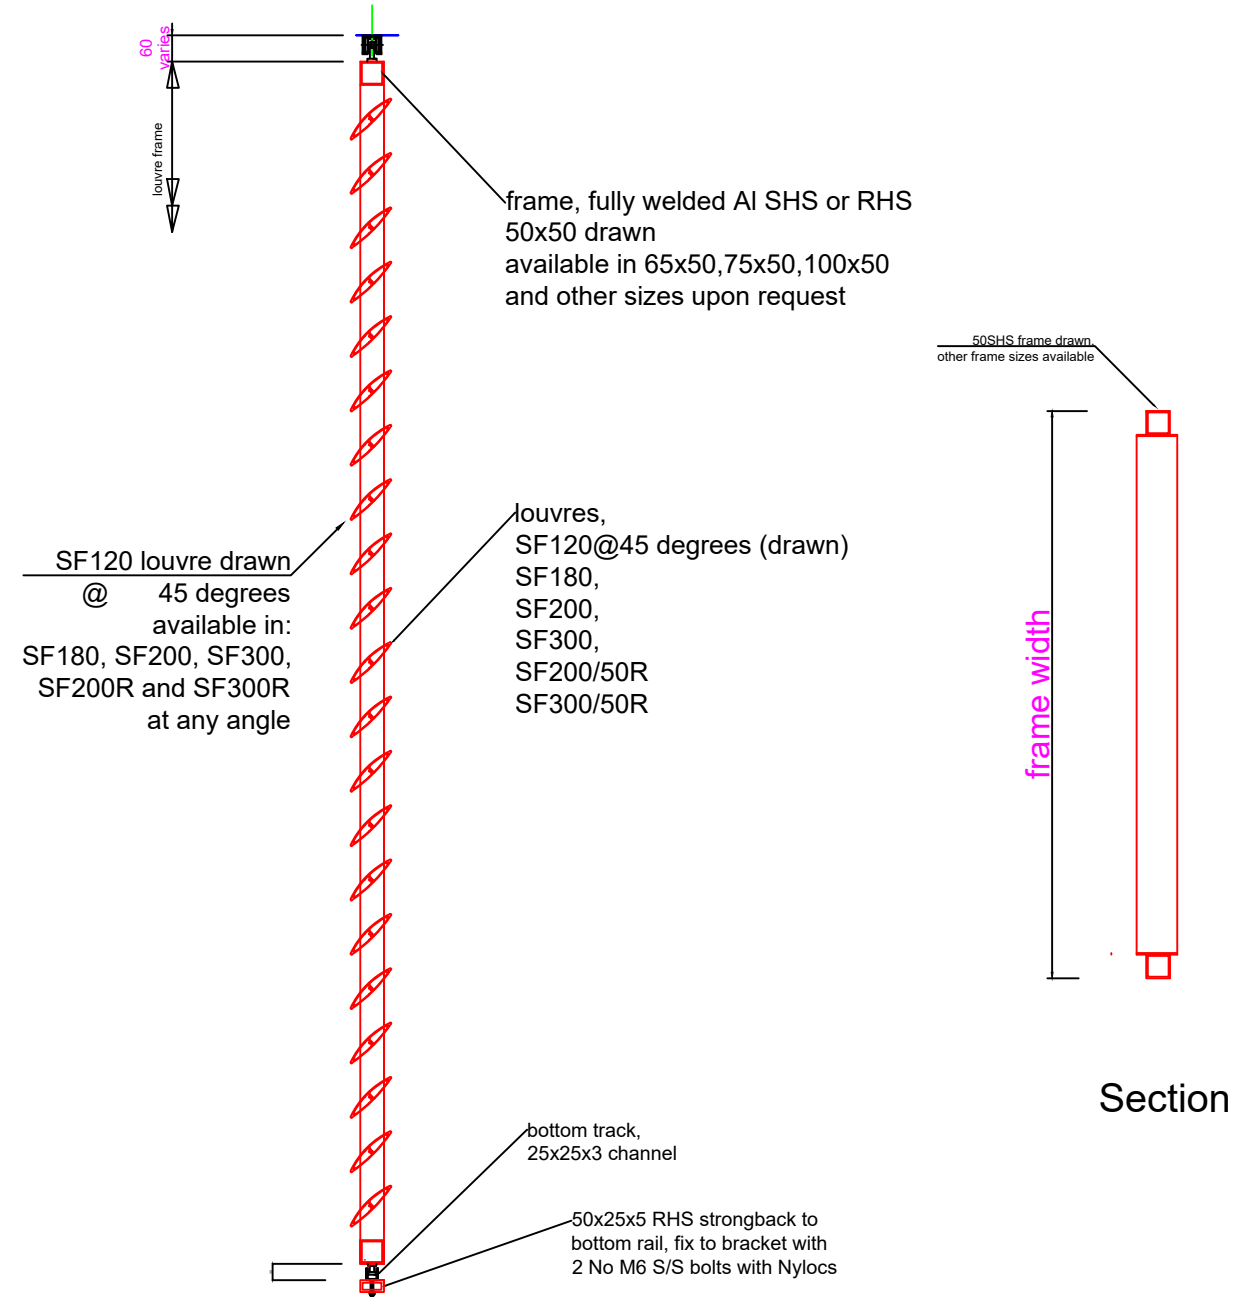

Section

ALUMINIUM TECHNOLOGY	SHEET TITLE Skyfoil SF	CHECKED	PROJECT No
	PROJECT Web Master	DRAWN	DRAWING No SF-02
		DATE 10/4/19	ISSUE No
SKYRAIL	SKYGRID	SCALE nts	SKYBARREL
			AW PANEL