


Skyfoil SF Louvre System

General Arrangement; Operable Option

SF-03
10/4/19

Note; sliding and operable options
can be combined

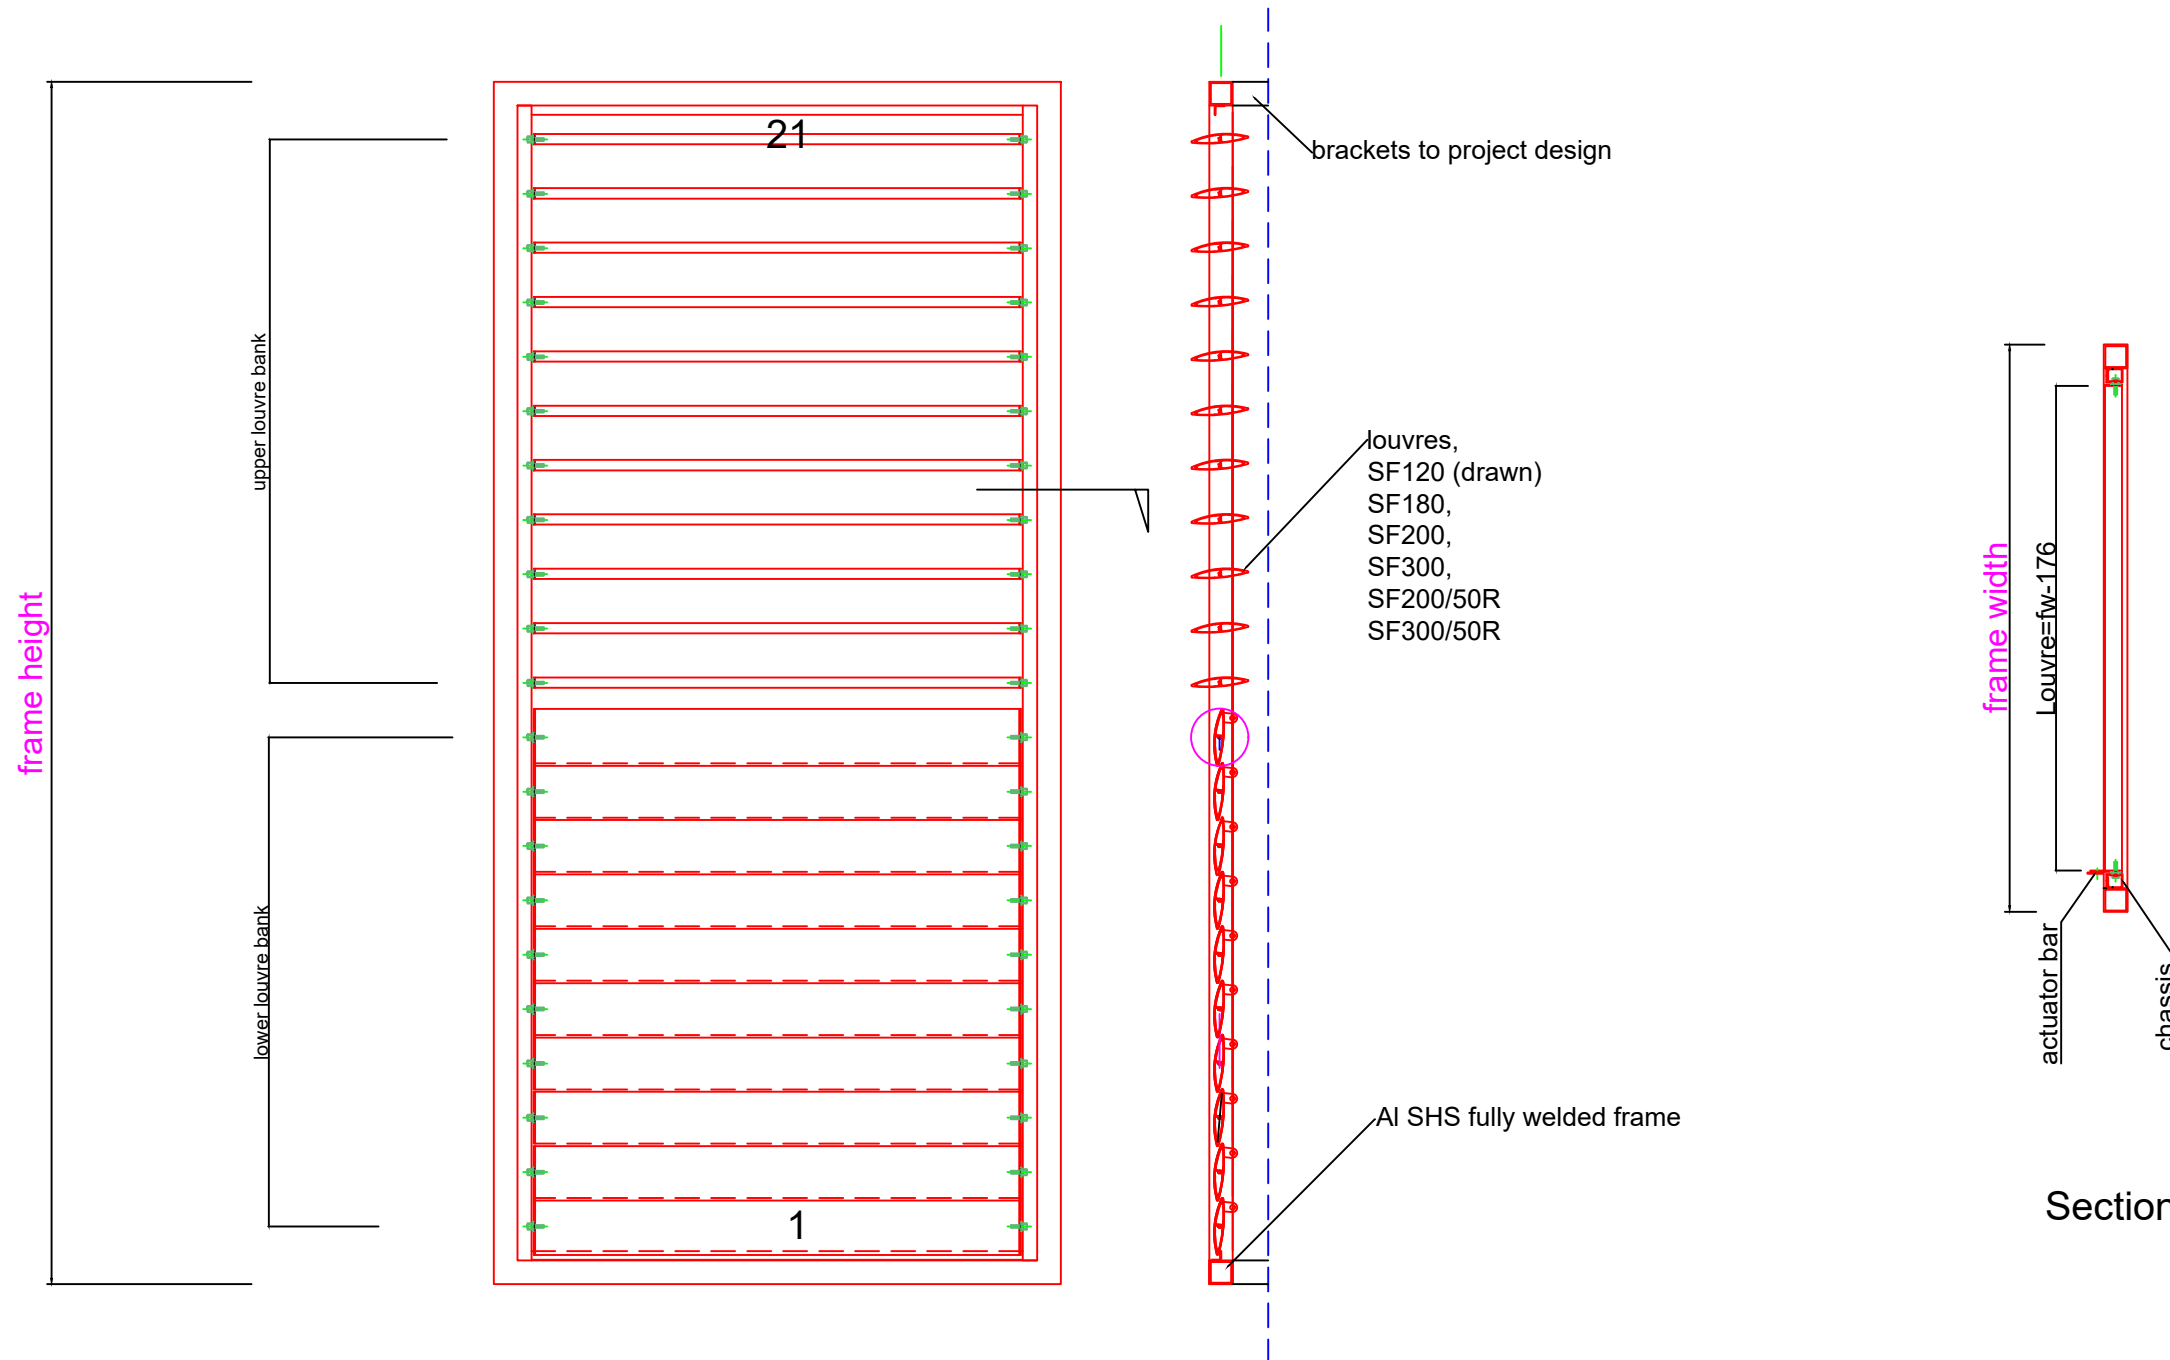

Elevation

Section

Section

ALUMINIUM	SHEET TITLE Skyfoil SF	CHECKED	PROJECT No
	TECHNOLOGY	PROJECT Web Master	DRAWN
SKYRAIL		SKYGRID	DATE 10/4/19
	SKYBARREL		SCALE nts