


Skyrail A Series Barrier System

General Arrangements, Stairs

A-1
 10/4/19

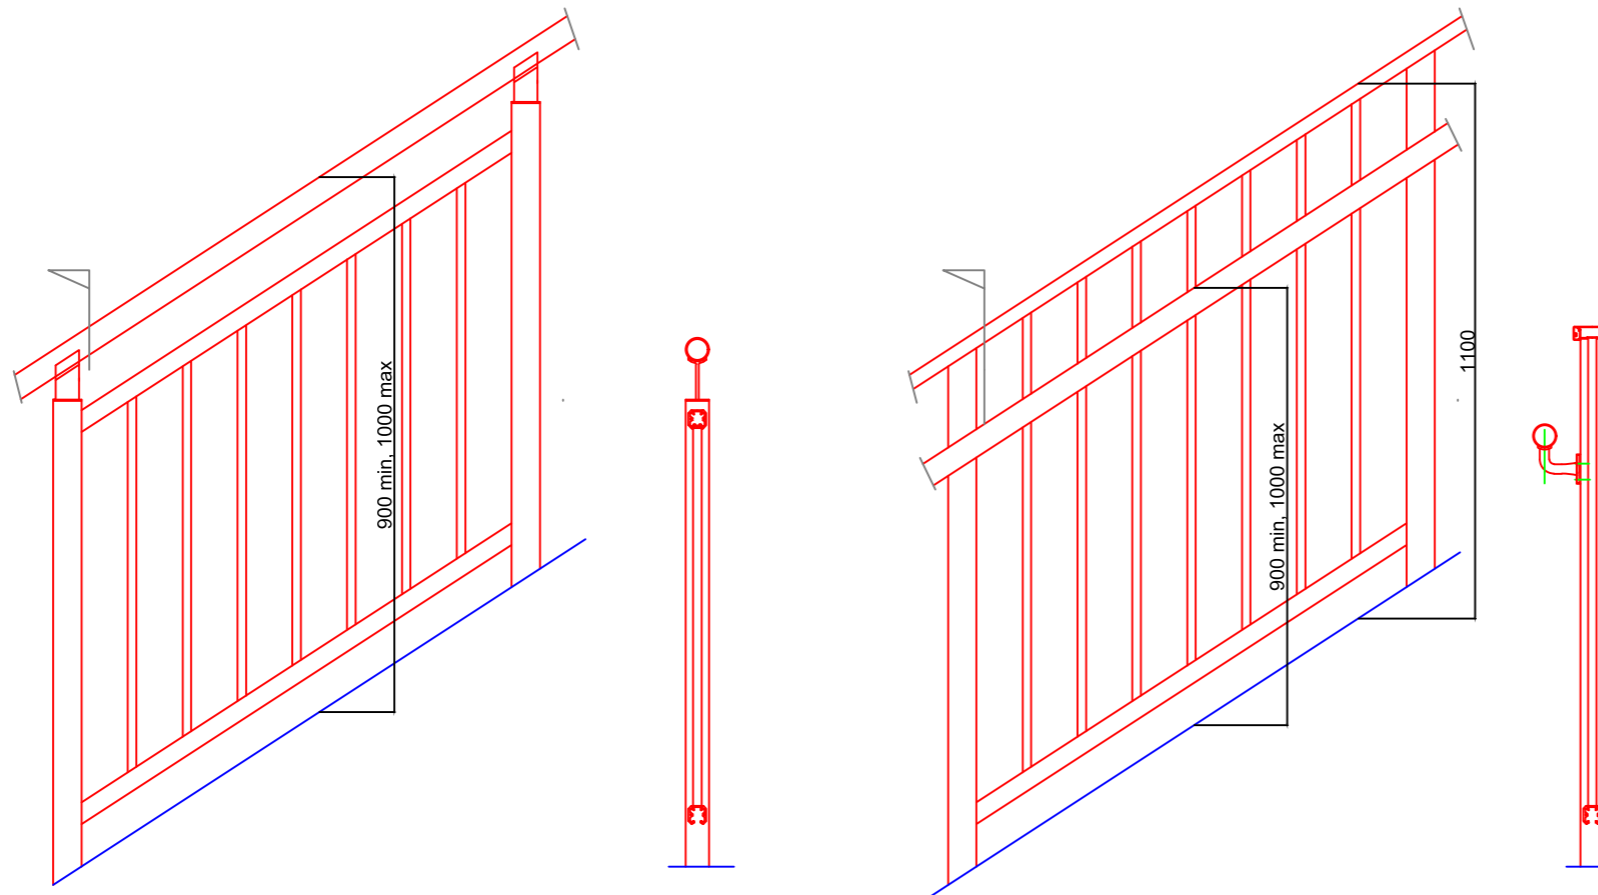

General Notes

Skyrail A Series is the ideal solution for balustrades and handrails to stairs which need to be economical, robust and durable
 Suitable for occupancy types A, A(other), B, E and C3
 Designs are available for occupancies with higher live loads, contact AT
 Standard finish is anodised or powdercoated

Design Notes.

1. Handrail sizes are normally 40 to 50mm aluminium round tube. Other handrail profiles are available which are standard aluminium extrusions
2. Refer to drawings below for base designs